



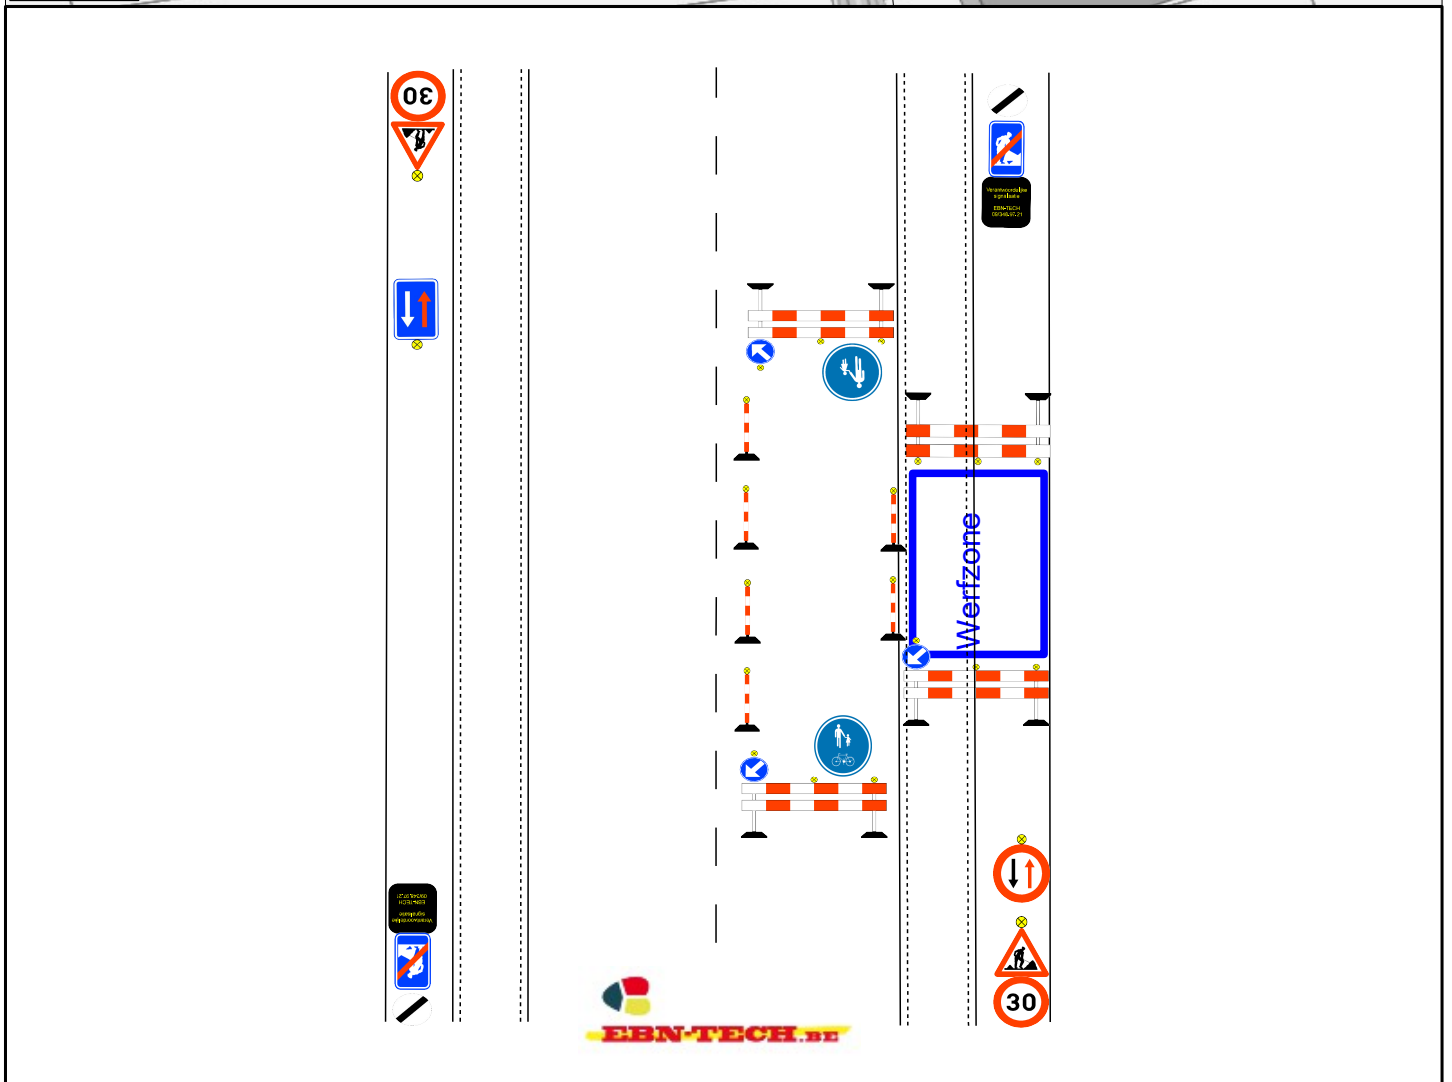

Signalisatieplan: Holsbeek – Bruul
DNW : 2033.7599

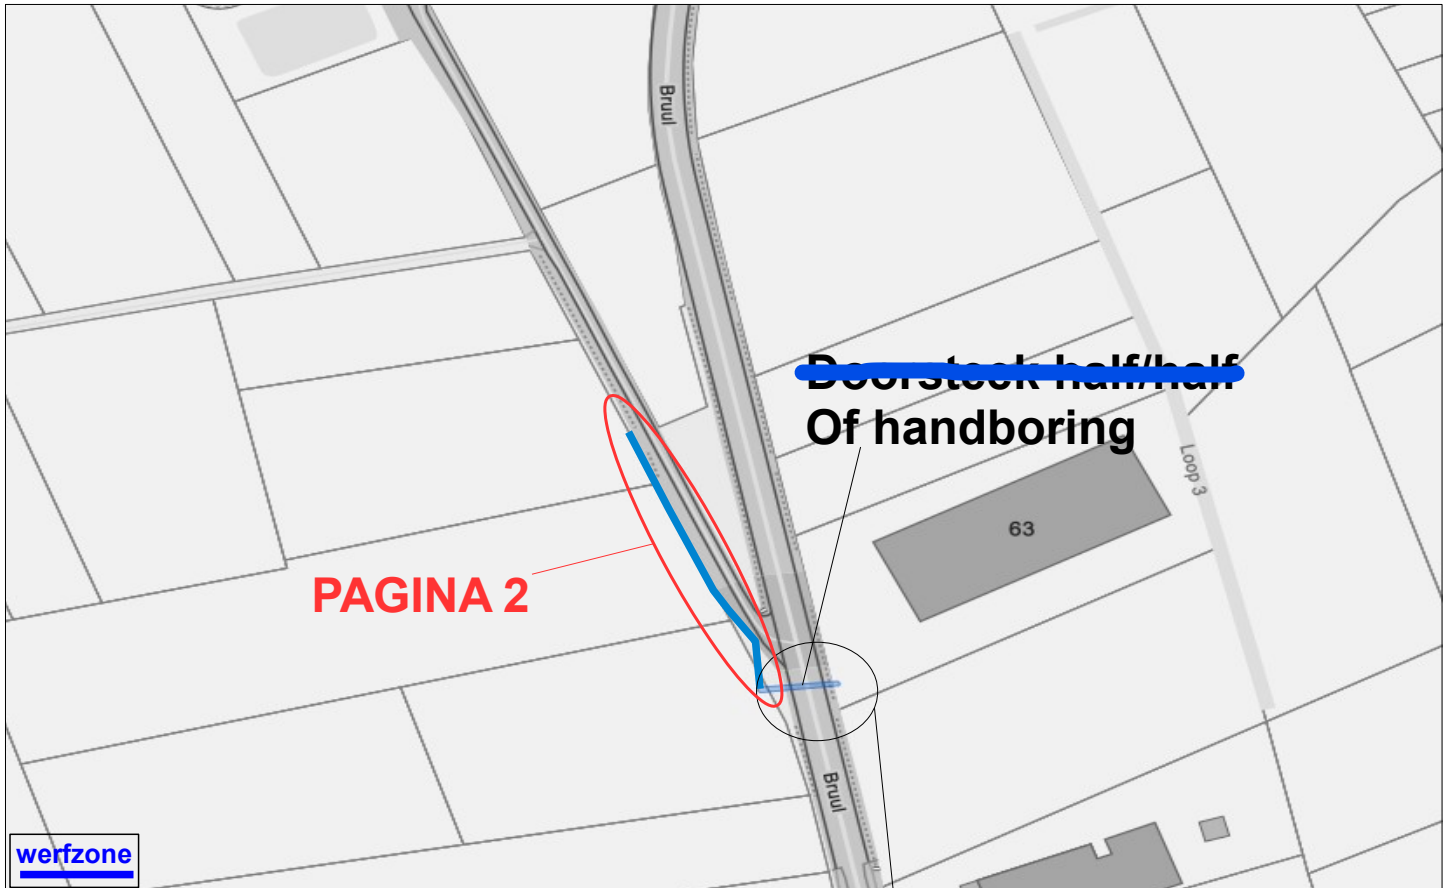