



 

Typeschets Mobiele werf.
Verplaatst zich naast E314
van Blokkenstraat in Bertern tot
Parking Everberg noord in Kortenbergh

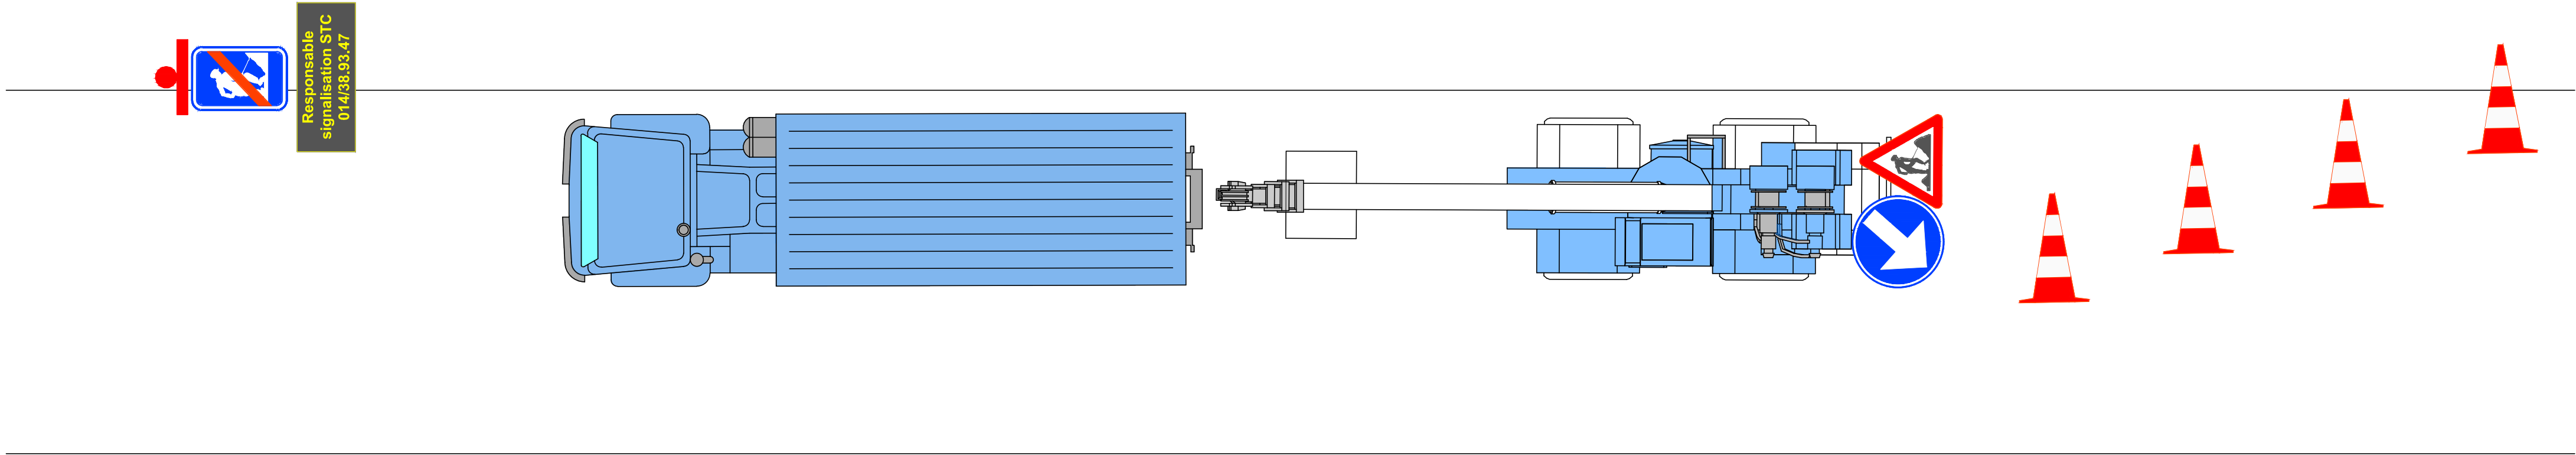

		SIGTRACO NV Damstraat 195 B - 1980 Zemst Tel: +32(0)15 61.63.03 Fax: +32(0)15 61 63 19 GSM: +32(0)476 86 79 88			
Project / Projet					
11124003					
Province - Gewest / Province - Région		Opdrachtgever / Maître de l'ouvrage			
Vlaams Brabant					
Stad / Gemeente Ville / Commune		Viabuild Gansbroekstraat 70 2870 Puurs-Sint-Amands Tel: +32 3 206 25 00 Fax: +32 15 61 63 19			
Titel / Titre					
Principeplan Mobiele werfzone van 05/11/2025 tot 05/12/2025					
Index	Wijziging / Modifications	Datum / Date	Getekend / Dessiné	Nagekeken / Vérifié	
A	-	-	-	-	
B	-	-	-	-	
C	-	-	-	-	
D	-	-	-	-	
E	-	-	-	-	
F	-	-	-	-	
G	-	-	-	-	
BEGIN		B_DATUM		EINDE	
EINDE		E_DATUM			
Schaal / Echelle	Datum / Date	Status / Etat	Formaat / Format	Getekend / Dessiné	Plannr / Plan n°
NVT	31/10/2025	Voorstel / Proposition Goedgekeurd / Approuvé Asbuilt	A1	KDP	11124003_007