


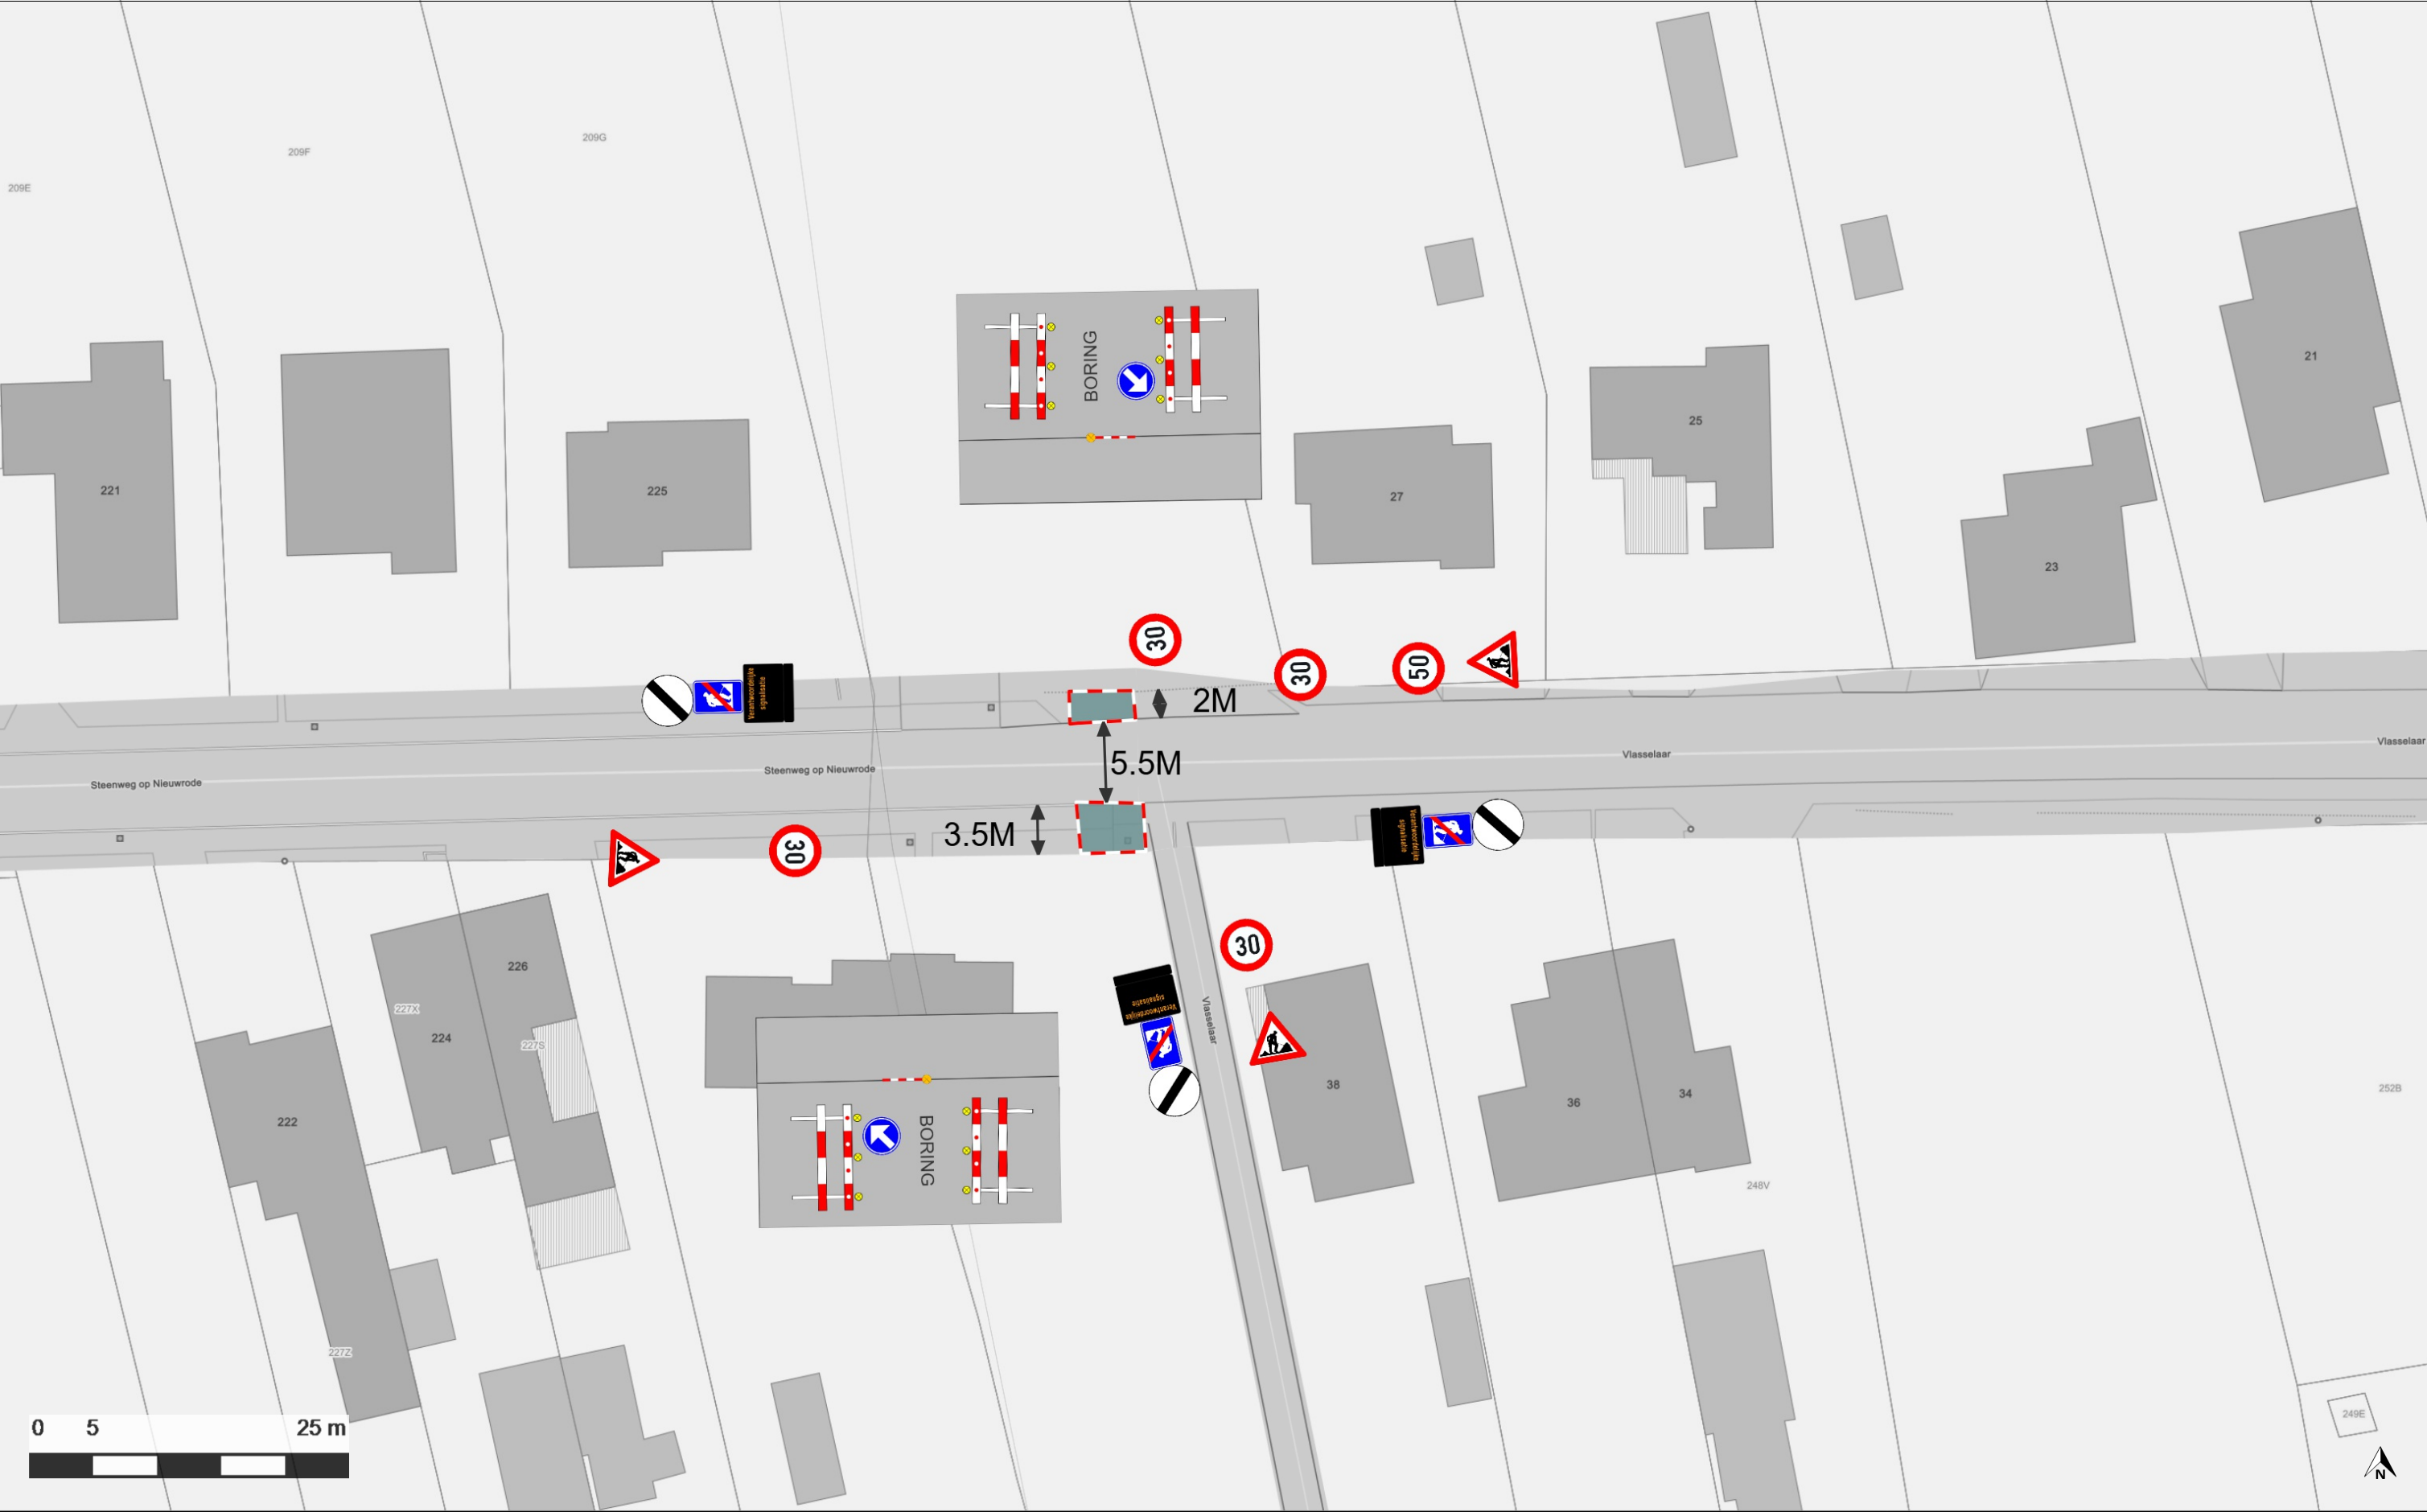

Unit-T Powered by Solutions 30 wyre	FASE: 85B		SUBFASE: NVT	VERSIE: 1
	ADRES: Boring Viasselaar 38-27			
	DATUM: 2025-04-29		LENGTEFASE: 7M	