


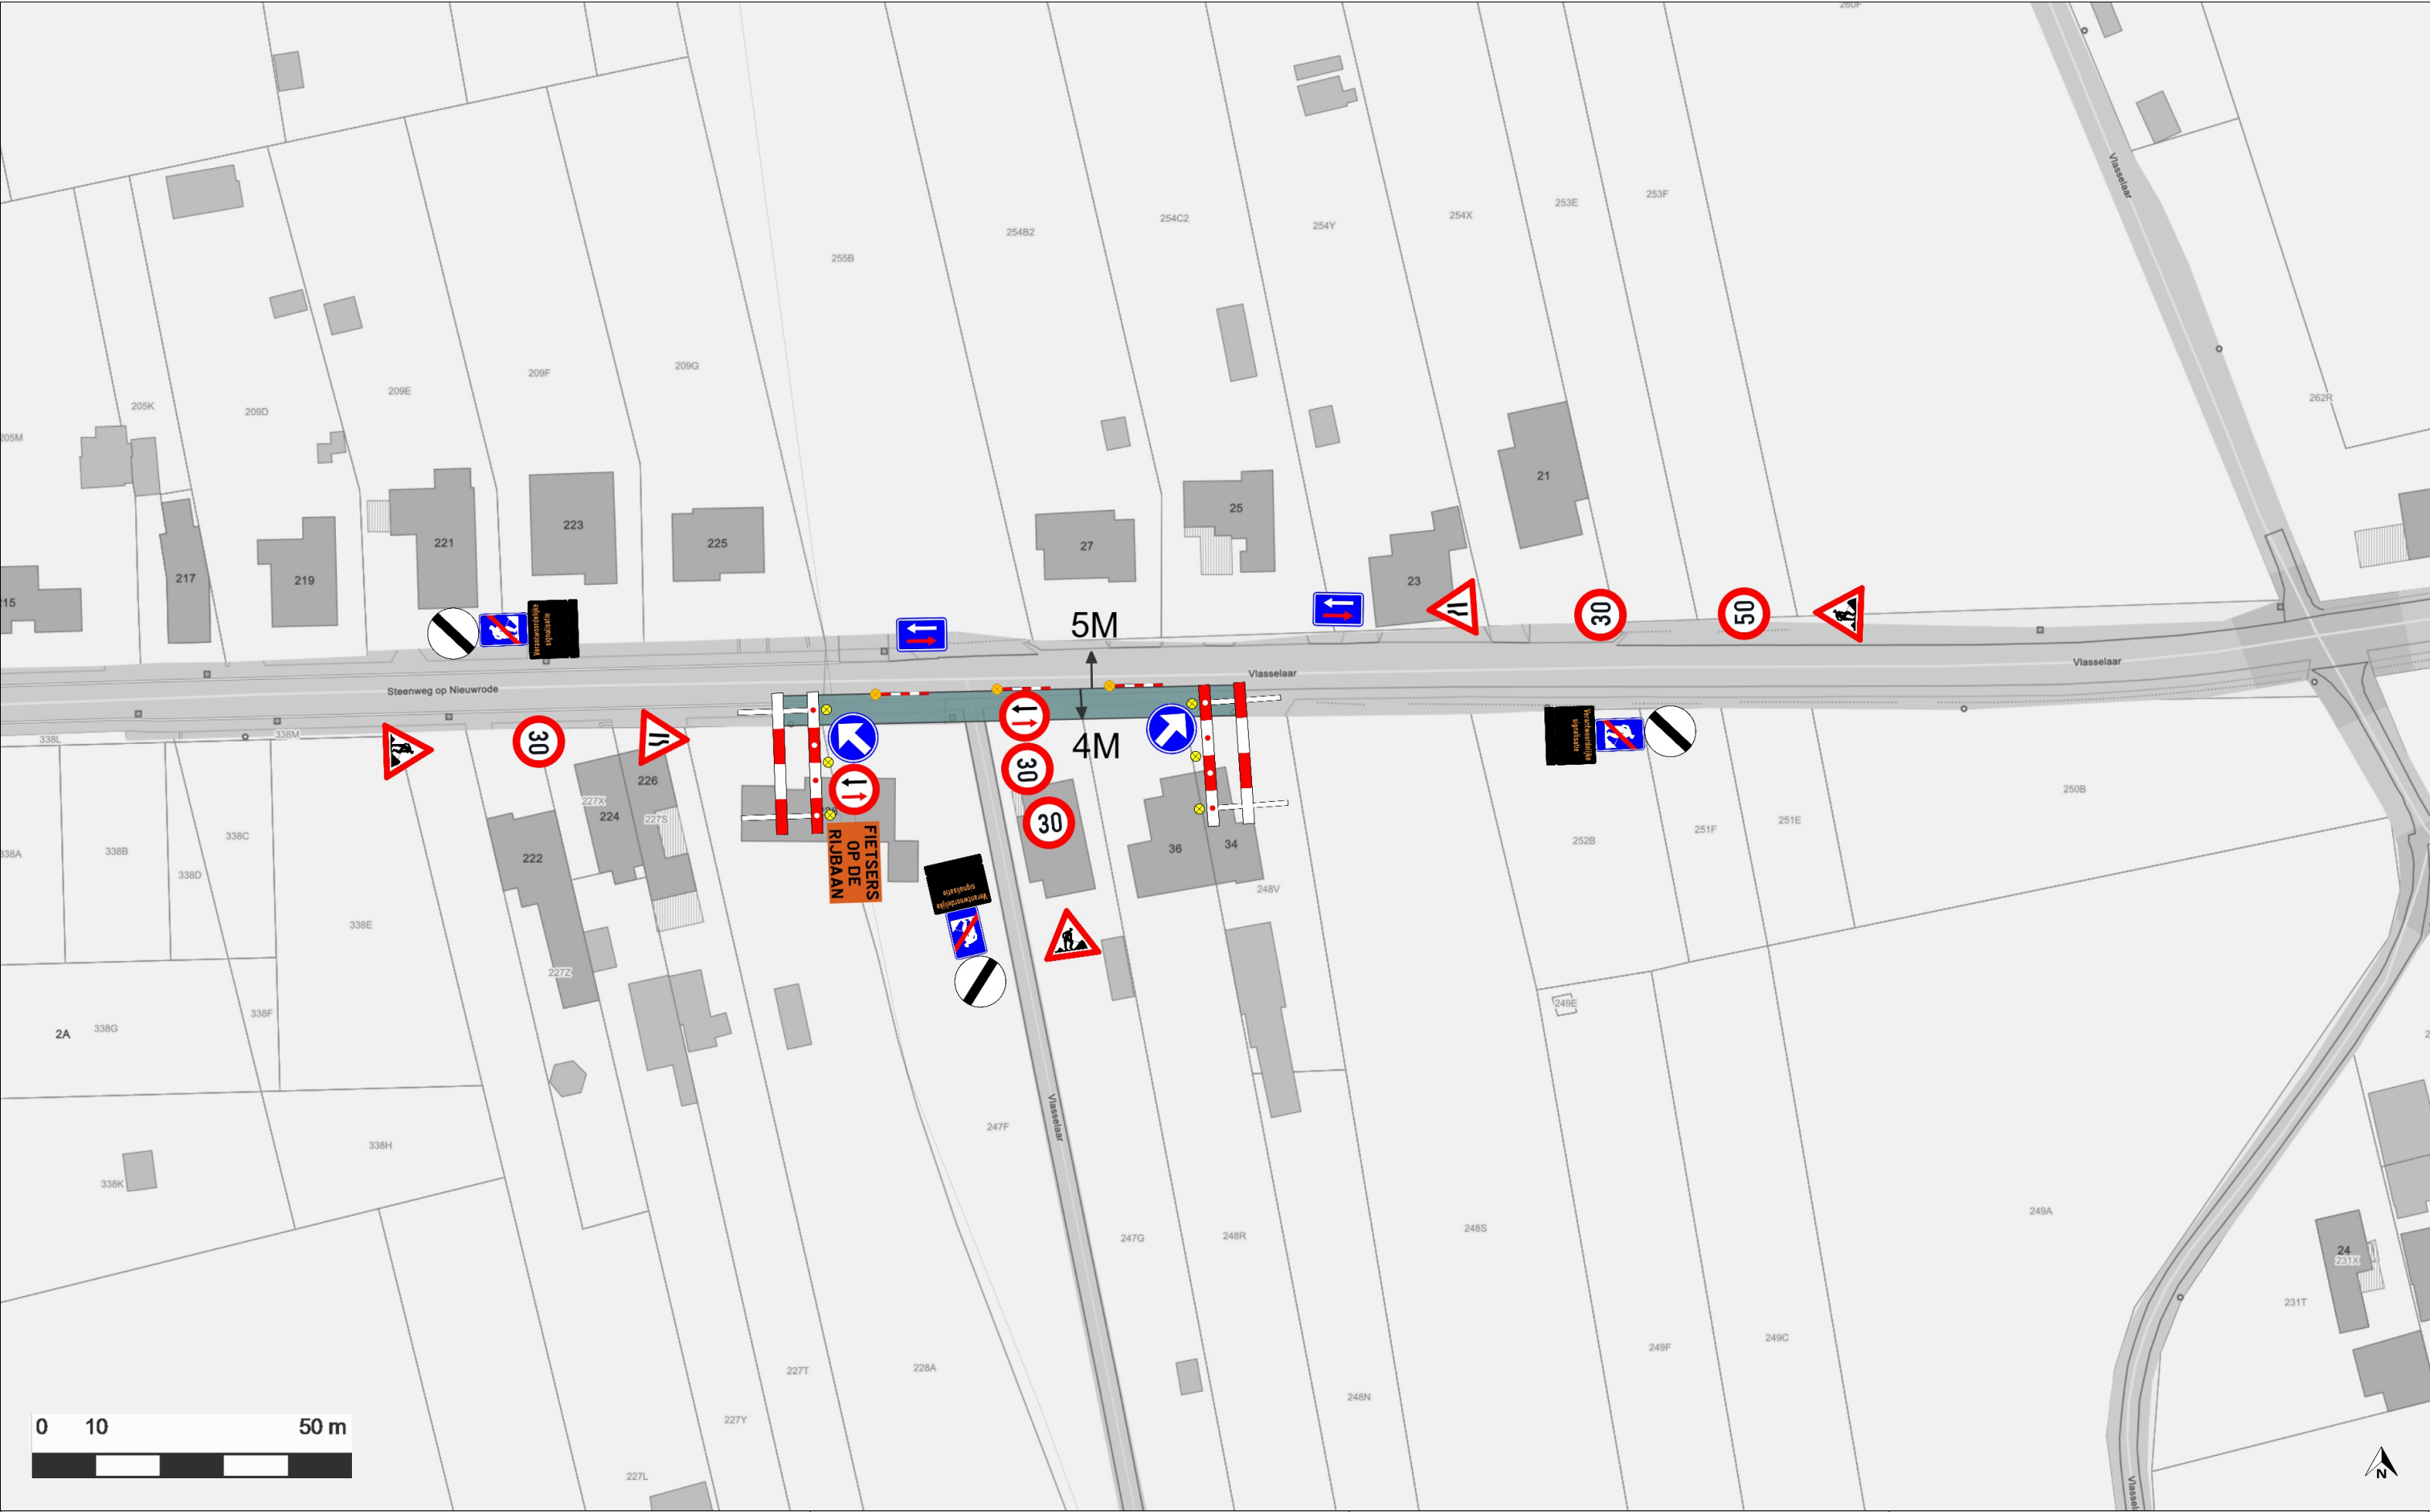

Unit-T Powered by Solutions 30 wyre	FASE: 84		SUBFASE: NVT		VERSIE: 1	
	ADRES: Vlasselaar 27-21					
	DATUM: 2025-04-29		LENGTEFASE: 60M			